


PLAN DATE: 07/28/2019
 ISSUE: 08/13/2019
 PROJECT: WEST SIDE ELEMENTARY SCHOOL
 DRAWING: C-103



- SIGN LEGEND**
- (A) INSTALL 31-0552
 - (B) INSTALL CUSTOM 12" X 18"
 - (C) INSTALL CUSTOM 12" X 18"
 - (D) INSTALL CUSTOM 12" X 18"
 - (E) INSTALL CUSTOM 12" X 18"
 - (F) INSTALL CUSTOM 12" X 18"
 - (G) INSTALL 31-1188
 - (H) INSTALL CUSTOM
 - (I) INSTALL 31-1119
 - (J) INSTALL CUSTOM 12" X 18"
 - (K) INSTALL CUSTOM 12" X 18"
 - (L) INSTALL 31-1526
 - (M) INSTALL 41-2112
 - (N) INSTALL 41-2607
 - (O) INSTALL 41-2609
 - (P) INSTALL CUSTOM 12" X 18"
 - (Q) INSTALL CUSTOM
 - (R) INSTALL CUSTOM 12" X 18"
 - (S) INSTALL CUSTOM
 - (T) INSTALL 31-0222
 - (U) INSTALL 41-6127

NO.	DATE	ISSUE
1	07/28/2019	PNZ SUBMISSION
2	08/13/2019	PNZ SUBMISSION

MILONE & MACBROOM
 99 REALTY DRIVE
 CHESHIRE, CT 06410
 203.271.1773
 WWW.MMINC.COM

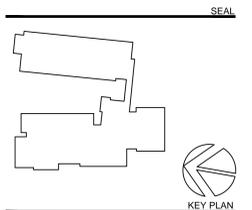

PERKINS EASTMAN
 422 Bennett Street
 Stamford, CT 06901
 T. +1 203 251 7400
 F. +1 203 251 7474

 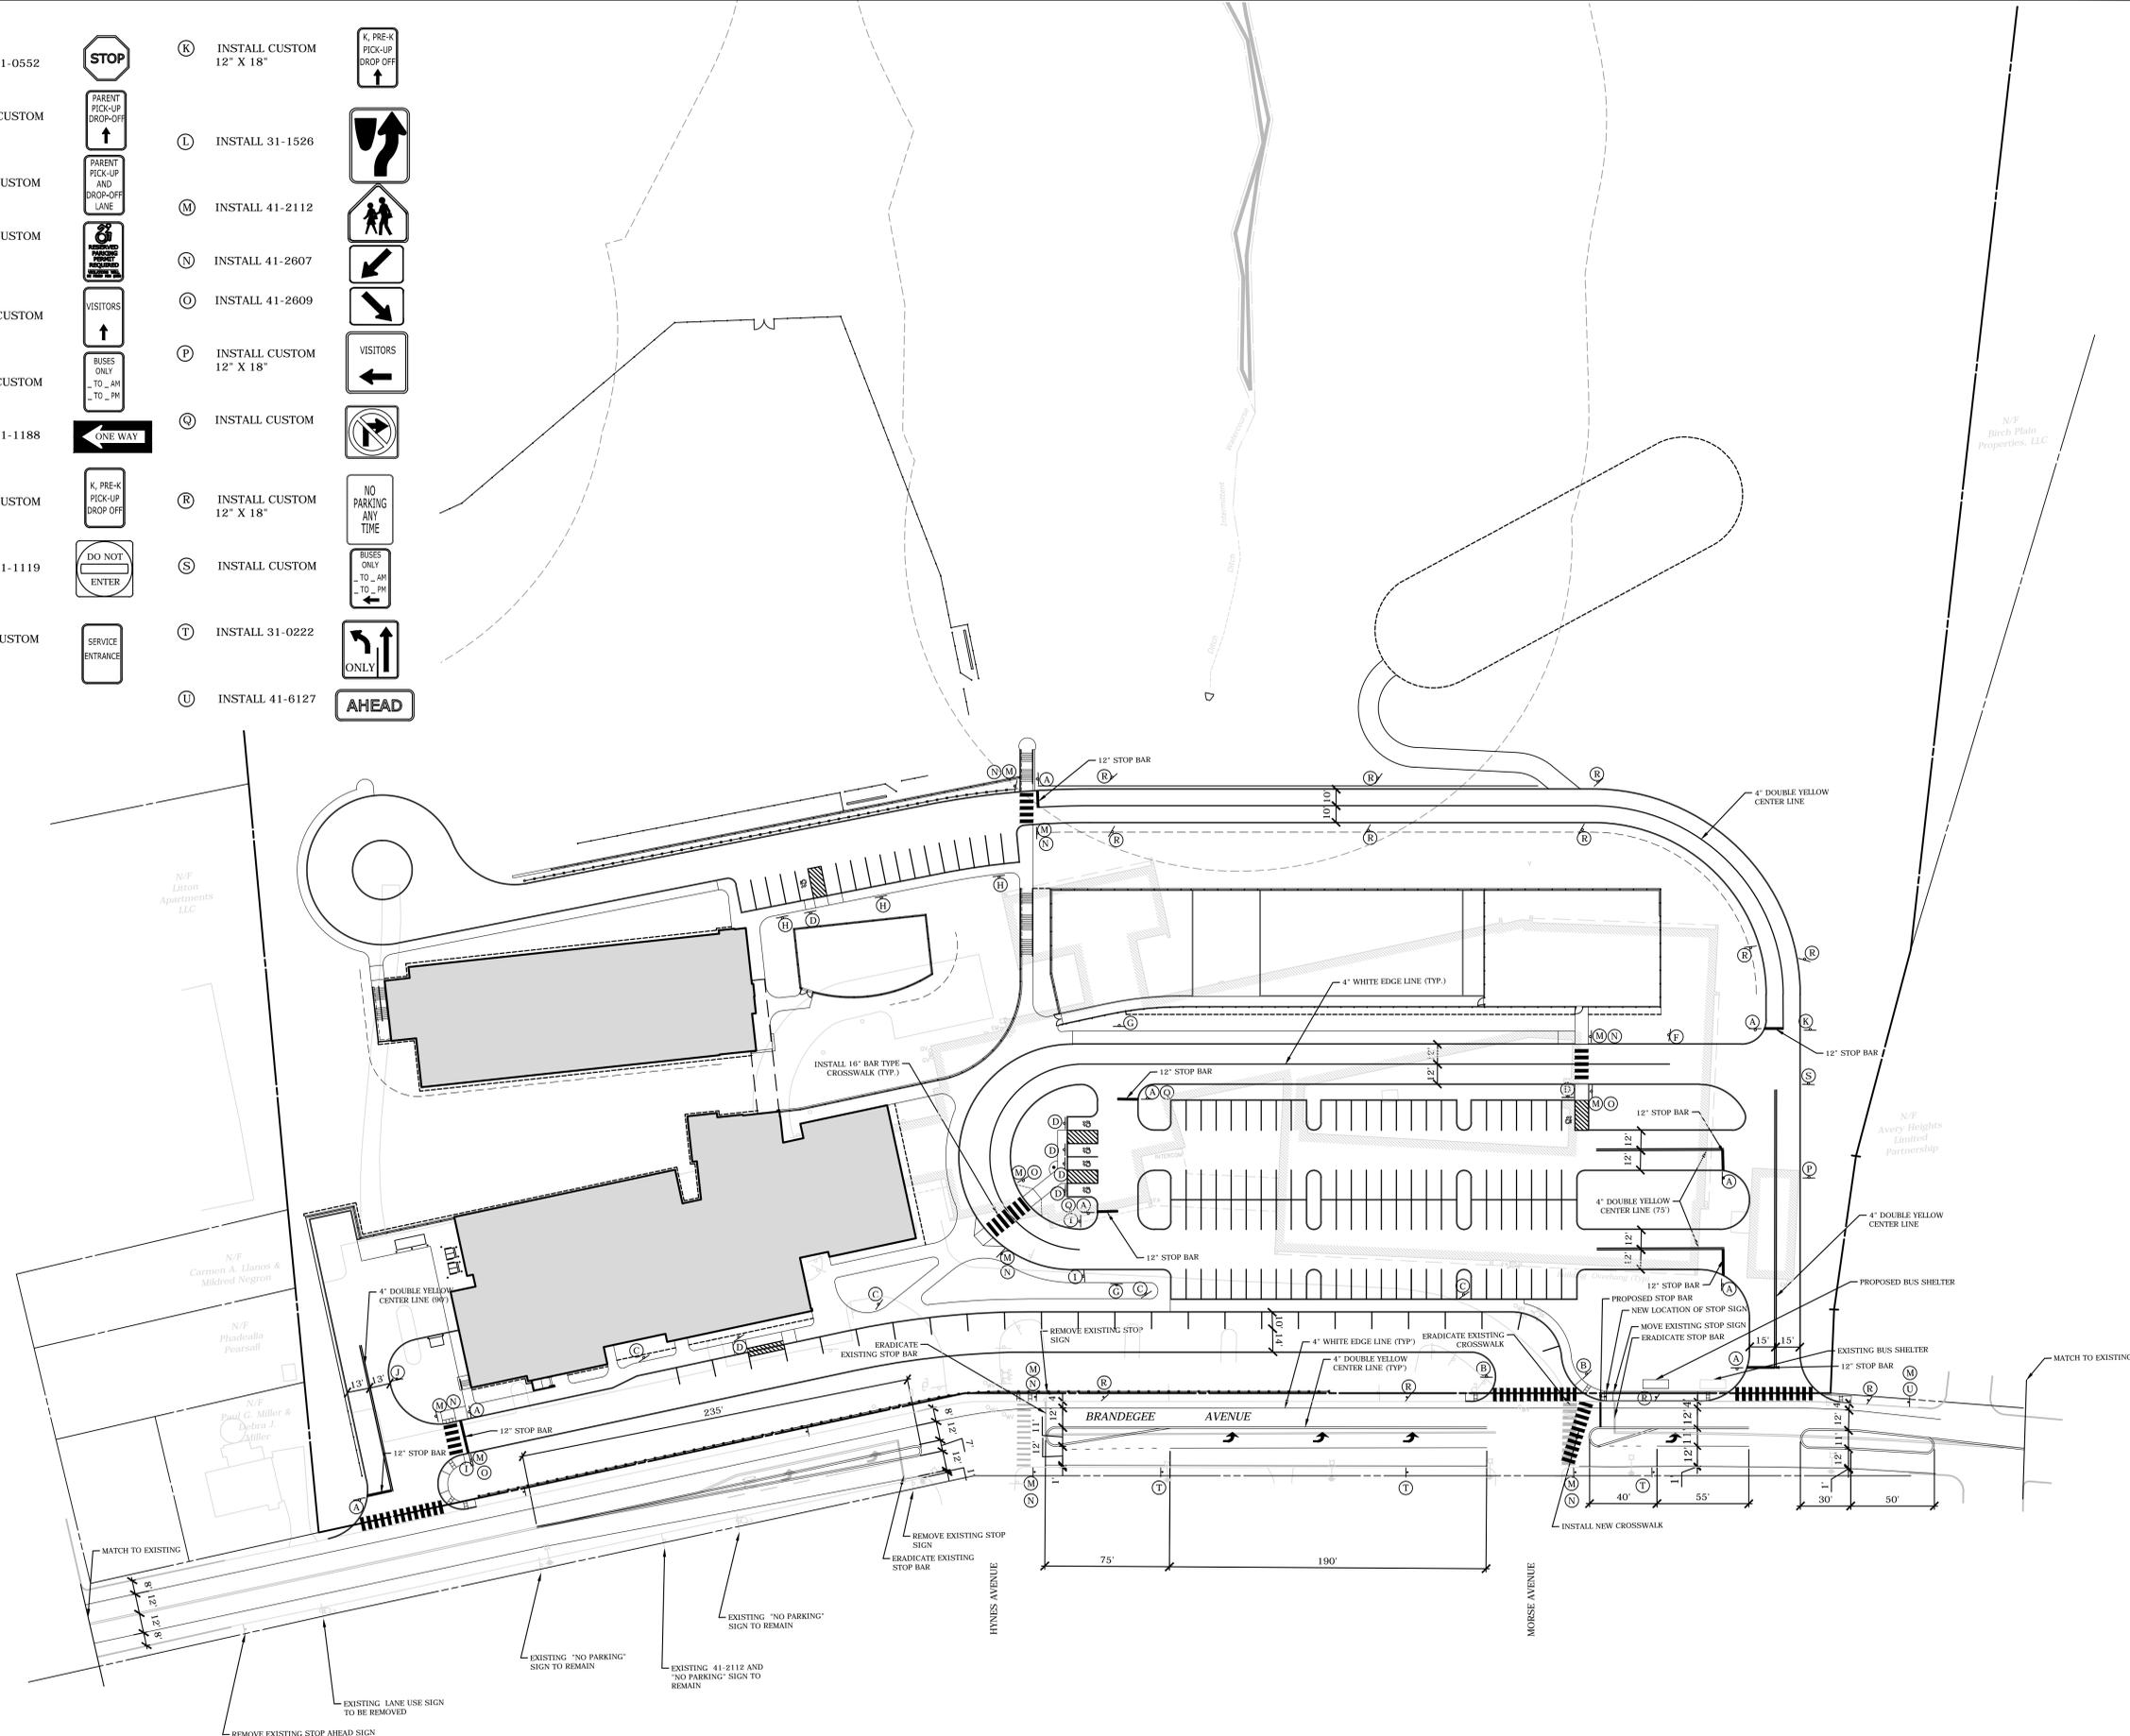

SCALE: 1" = 40'

C-103
 PLANNING AND ZONING SUBMISSION

JUNE 18, 2019

PROJECT TITLE:
WEST SIDE ELEMENTARY SCHOOL

250 Brandegee Avenue
 Groton, CT 06340

PROJECT No: 74450

DRAWING TITLE:
SITE PLAN - SIGN AND PAVEMENT MARKINGS