

PAR 4 RESTAURANT ENTRANCE SITE IMPROVEMENTS

GROTON, CONNECTICUT

AUGUST, 2019

CITY OF GROTON: APPROVED PLAN
 THE PLANS UPON WHICH THIS STAMP IS AFFIXED ARE APPROVED. ALL WORK MUST CONFORM TO THE REPRESENTATIONS MADE HEREIN AND ALL OTHER APPLICABLE DOCUMENTS OR CONDITIONS. IT IS THE APPLICANT'S RESPONSIBILITY TO SECURE ADDITIONAL PERMITS AS MAY BE REQUIRED. ANY MODIFICATIONS TO THESE PLANS REQUIRED IN ORDER TO SECURE OTHER PERMITS OR ADDRESS FIELD CONDITIONS DURING CONSTRUCTION MUST FIRST BE APPROVED BY THE CITY PLANNER OR PLANNING AND ZONING COMMISSION, AS MAY BE APPLICABLE, AND PRIOR TO COMMENCING WITH SAID IMPROVEMENTS.

CHAIRMAN _____

DATE _____

PLAN INDEX


TITLE	SHEET No.
COVER SHEET	1
SITE PLAN	2
DETAILS	3
DETAILS	4

TOWN COUNCIL

PATRICE GRANATOSKY, MAYOR
 DAVID ATWATER
 AUNDRE BUMGARDNER
 RACHAEL FRANCO
 CONRAD F. HEEDE
 LIAN OBREY
 JULIETTE PARKER
 RITA SCHMIDT
 JOE ZEPPIERI



SITE LOCATION
 SCALE: 1" = 1,000'

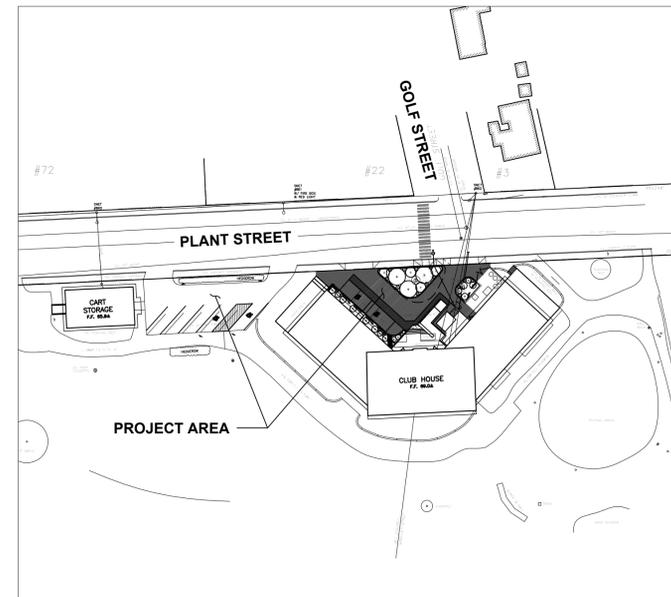

OVERALL SITE PLAN
 SCALE: 1" = 60'

TOWN MANAGER
 JOHN BURT

DIRECTOR OF PUBLIC WORKS
 GARY J. SCHNEIDER

ENGINEERS
 ENGINEERING DIVISION
 PUBLIC WORKS DEPARTMENT