



- NOTES:
- 8" OF CONCRETE WITH 6" X 6" 10/10 WIRE MESH FOR DRIVEWAY CUTS
 - CONCRETE = 4,500 PSI 3/4" STONE (SIDEWALK)
 - CONCRETE = 4,500 PSI 3/4" STONE (CURB)
 - CONCRETE TO BE SPRAYED WITH HARRIS SUPER KURSEAL B30 OR EQUIVALENT

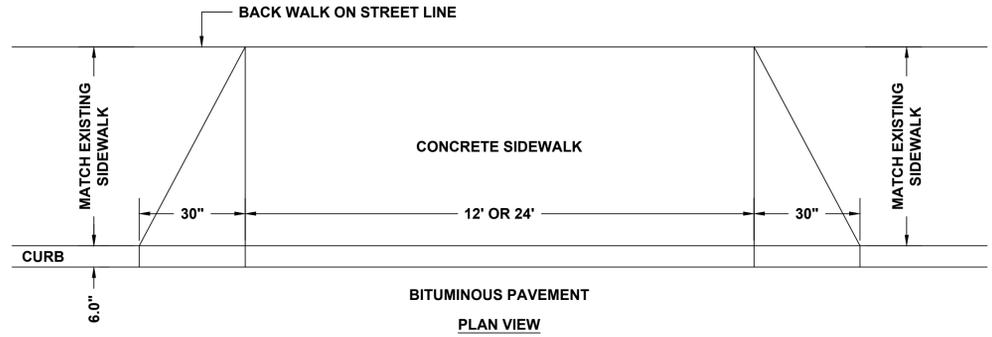

1 DRIVEWAY CUT


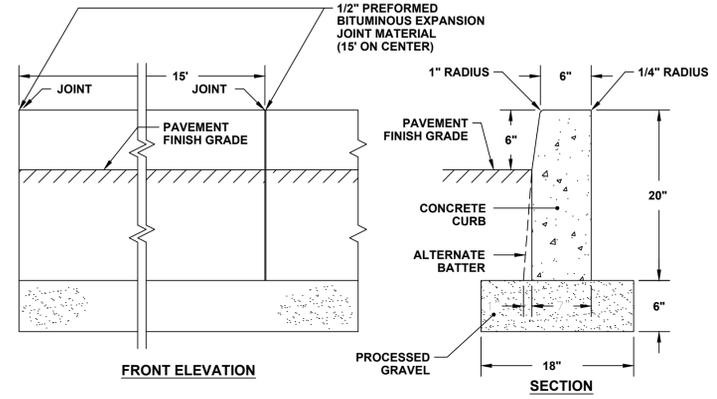


- NOTES:
- PROVIDE SMOOTH TROWEL OR HAIR BRUSH FINISH TO ALL EXPOSED SURFACES.
 - PRECAST CONCRETE CURB MAY BE USED WITH APPROVAL BY THE TOWN.
 - PRECAST CURBING SIZE SHALL MEET THE SIZE SHOWN ABOVE (18" HEIGHT MAY BE USED).
 - STRAIGHT SECTIONS SHALL NOT BE USED FOR RADII LESS THAN 100'.
 - CURBING SECTIONS SHALL BE PINNED TOGETHER.

2 PRECAST CONCRETE CURB (WITHIN PROJECT SITE)


CITY OF GROTON: APPROVED PLAN
 THE PLANS UPON WHICH THIS STAMP IS AFFIXED ARE APPROVED. ALL WORK MUST CONFORM TO THE REPRESENTATIONS MADE HEREIN AND ALL OTHER APPLICABLE DOCUMENTS OR CONDITIONS. IT IS THE APPLICANT'S RESPONSIBILITY TO SECURE ADDITIONAL PERMITS AS MAY BE REQUIRED. ANY MODIFICATIONS TO THESE PLANS REQUIRED IN ORDER TO SECURE OTHER PERMITS OR ADDRESS FIELD CONDITIONS DURING CONSTRUCTION MUST FIRST BE APPROVED BY THE CITY PLANNER OR PLANNING AND ZONING COMMISSION, AS MAY BE APPLICABLE, AND PRIOR TO COMMENCING WITH SAID IMPROVEMENTS.

CHAIRMAN _____ DATE _____

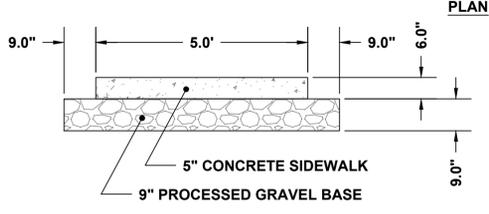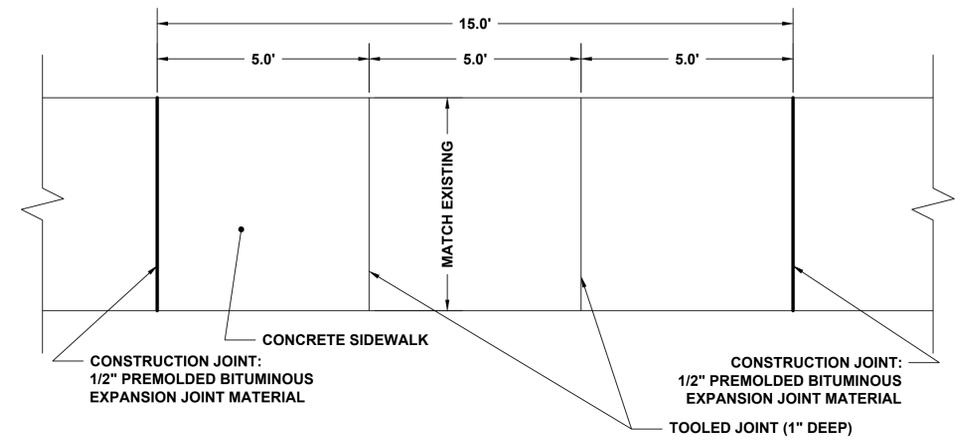


3 CONCRETE SIDEWALK

- NOTES:
- 4500 PSI STANDARD MIX WITH 3/4" STONE
 - 8" OF CONCRETE WITH 6" X 6" 10/10 WIRE MESH FOR DRIVEWAYS (CHAIR TO MIDDLE OF POUR)

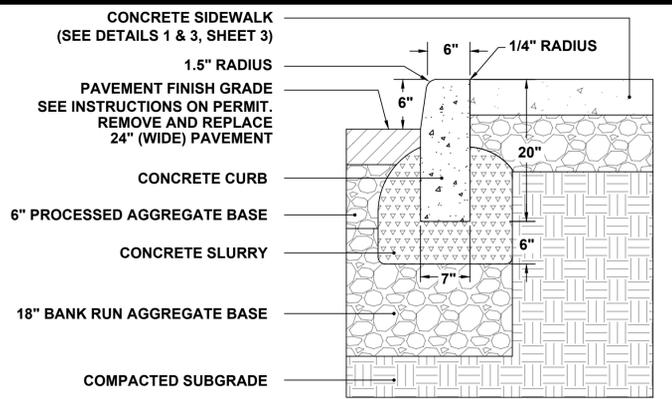


- NOTES:
- CONCRETE SLURRY TO BE PLACED UNDER ALL JOINTS AND ON EACH SIDE ALONG THE ENTIRE LENGTH OF THE CURB
 - SELF-LEVELING CONSTRUCTION SEALANT (SIKAFLEX) TO BE PLACED IN JOINTS.


8 PRECAST CONCRETE CURB (IN CITY OF GROTON ROW)

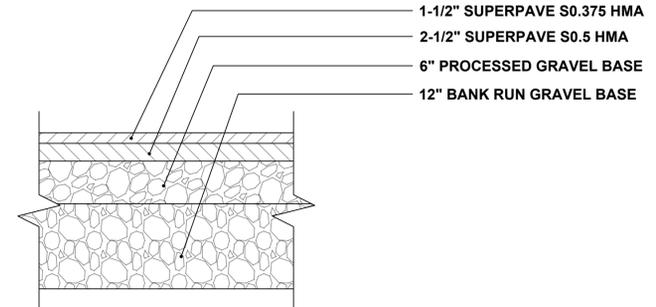


7 ASPHALT PAVEMENT SECTION

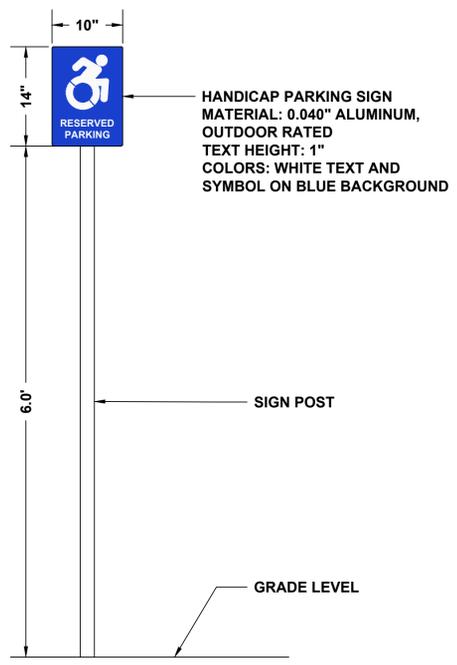

4 HANDICAP PARKING SIGNAGE

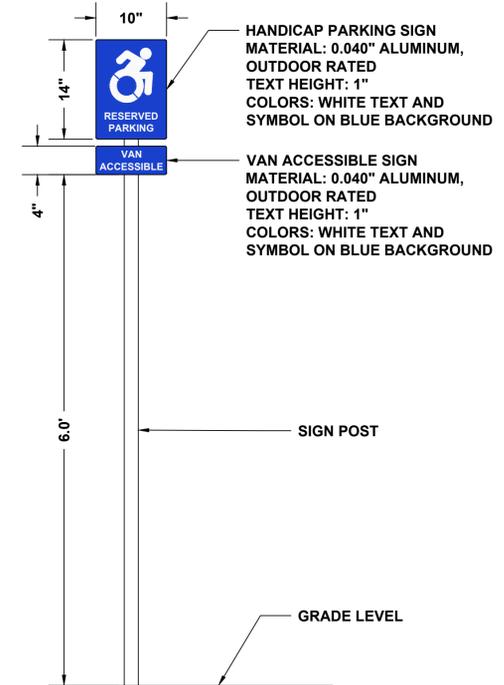

5 HANDICAP VAN ACCESSIBLE PARKING SIGNAGE

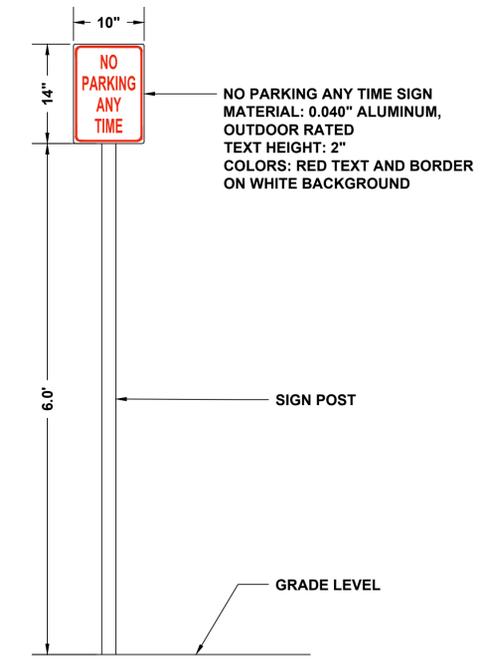

6 NO PARKING ANY TIME SIGNAGE

DETAILS

ISSUED FOR PERMIT	DATE	DESCRIPTION	FILE NO.
0	8/6/2019		X
REV.	DATE	DESCRIPTION	FILE NO.
			X

TOWN OF GROTON
 PUBLIC WORKS DEPARTMENT
 ENGINEERING
 134 GROTON LONG POINT ROAD
 GROTON, CONNECTICUT 06340
 (860) 448-4066

SHENNECOSSETT CLUB HOUSE
 PAR 4 ENTRANCE SITE IMPROVEMENTS
 93 PLANT STREET, GROTON, CT 03640

DESIGNED BY:	DATE:
TRT	8/6/2019
DRAWN BY:	DATE:
TRT	8/6/2019
CHECKED BY:	DATE:
APPROVED BY:	DATE:
SCALE:	1" = 10'
DATE:	8/6/2019
PAGE NO.:	3 OF 4