

GENERAL DYNAMICS ELECTRIC BOAT

EASTERN POINT ROAD · GROTON · CONNECTICUT PARKING LOT "B" PARKING EXPANSION PARKING LOT E RESTRIPIING PERMIT PLANS

JULY 3, 2019

PREPARED BY




FUSS & O'NEILL

146 HARTFORD ROAD
MANCHESTER, CONNECTICUT 06040
860.646.2469
www.fando.com

SHEET INDEX

SHEET No.	SHEET TITLE
GI-101	COVER SHEET
GI-102	GENERAL NOTES
CP-101	SITE PREPARATION AND EROSION AND SEDIMENT CONTROL PLAN
CS-101	SITE LAYOUT AND LANDSCAPE PLAN LOT B
CS-102	PAVEMENT RESTRIPIING PLAN LOT E
CG-101	SITE GRADING AND DRAINAGE PLAN LOT B
CD-501	EROSION & SEDIMENT CONTROL DETAILS
CD-502	SITE DETAILS
CD-503	SITE DETAILS

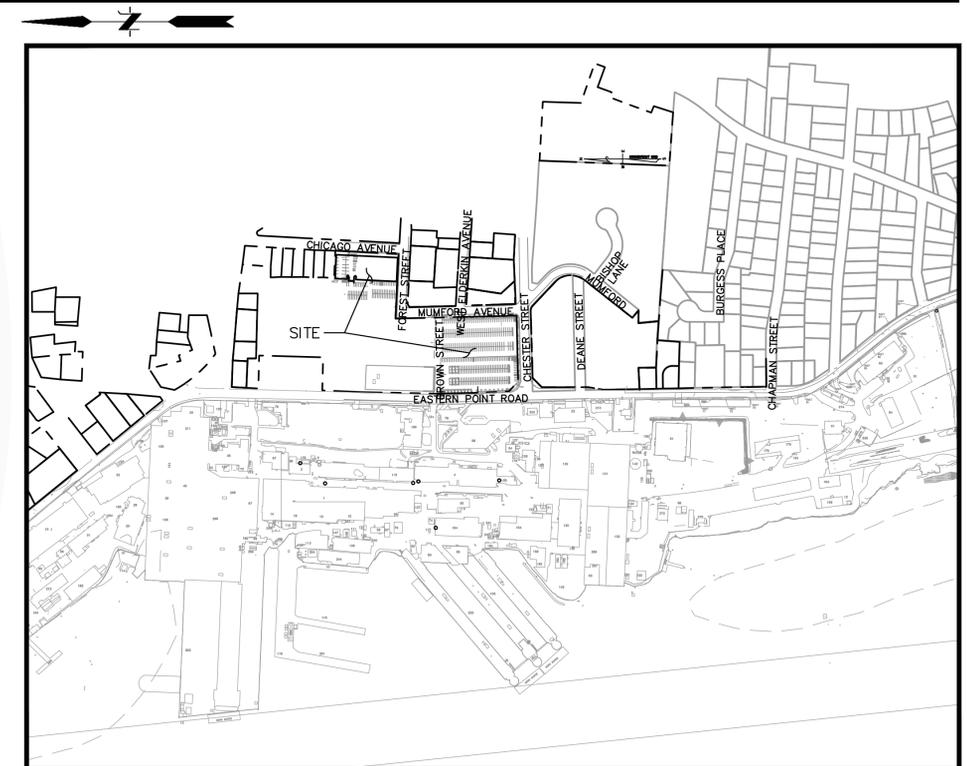

LOCATION MAP

SCALE: 1" = 400'


CITY OF GROTON: APPROVED PLAN
The plans upon which this stamp is affixed are approved. All work must conform to the representations made herein and other applicable documents or conditions. It is the applicant's responsibility to secure other permits as may be required. Any modifications to these plans required in order to secure other permits or address field conditions during construction must first be approved by the City Planner or Planning and Zoning Commission, as may be applicable, and prior to commencing with said improvements.

Chairman _____

Date _____

PROJ. No.: 1997570.A12
DATE: JUNE 2019

GI-101

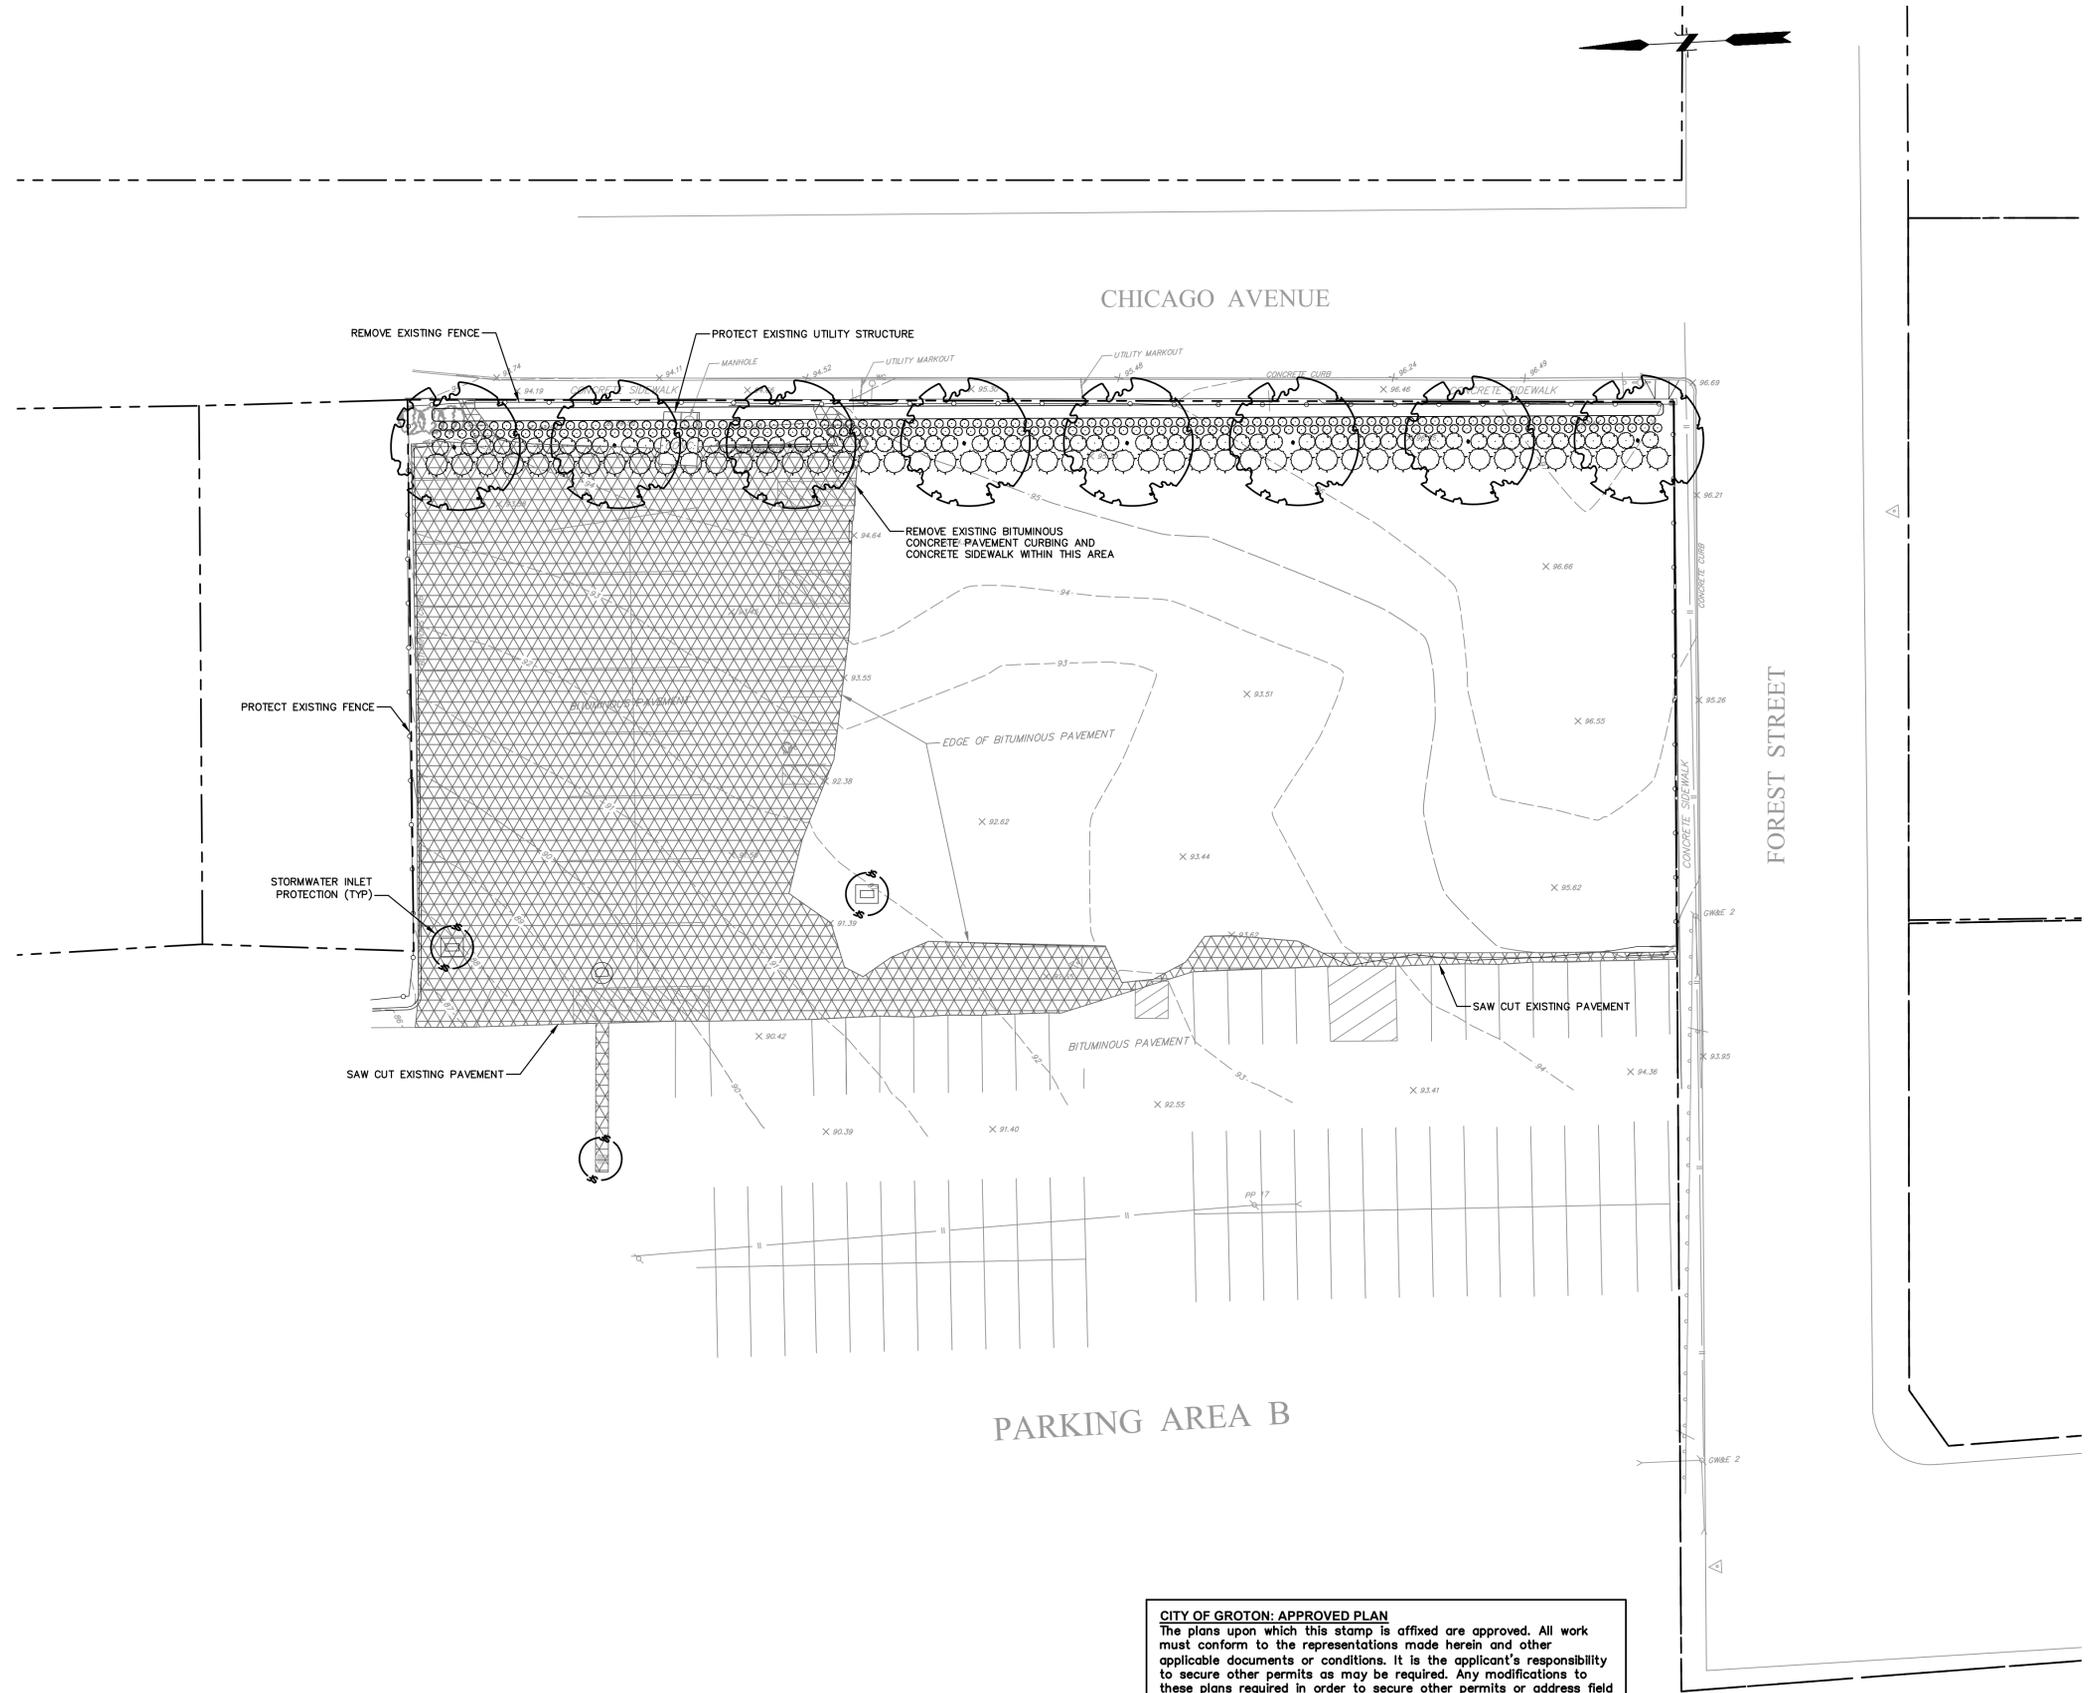


CITY OF GROTON: APPROVED PLAN
 The plans upon which this stamp is affixed are approved. All work must conform to the representations made herein and other applicable documents or conditions. It is the applicant's responsibility to secure other permits as may be required. Any modifications to these plans required in order to secure other permits or address field conditions during construction must first be approved by the City Planner or Planning and Zoning Commission, as may be applicable, and prior to commencing with said improvements.

Chairman _____ Date _____

ISSUED FOR PERMITTING

<p>SCALE: HORZ.: 1" = 20' VERT.: DATUM: HORZ.: NAD 83 VERT.: NAVD 88 20 10 0 20 GRAPHIC SCALE</p>		<p>No. _____ DATE _____ DESCRIPTION _____ DESIGNER/REVIEWER _____</p>
<p>FUSS & O'NEILL 146 HARTFORD ROAD HARTFORD, CONNECTICUT 06100 860.642.2669 www.fussandoneill.com</p>		<p>GENERAL DYNAMICS - ELECTRIC BOAT SITE PREPARATION AND EROSION AND SEDIMENT CONTROL PLAN PARKING LOT "B" EXPANSION EASTERN POINT ROAD GROTON CONNECTICUT</p>
<p>PROJ. No.: 1997570.A12 DATE: JULY 3, 2019</p>		<p>CP-101</p>

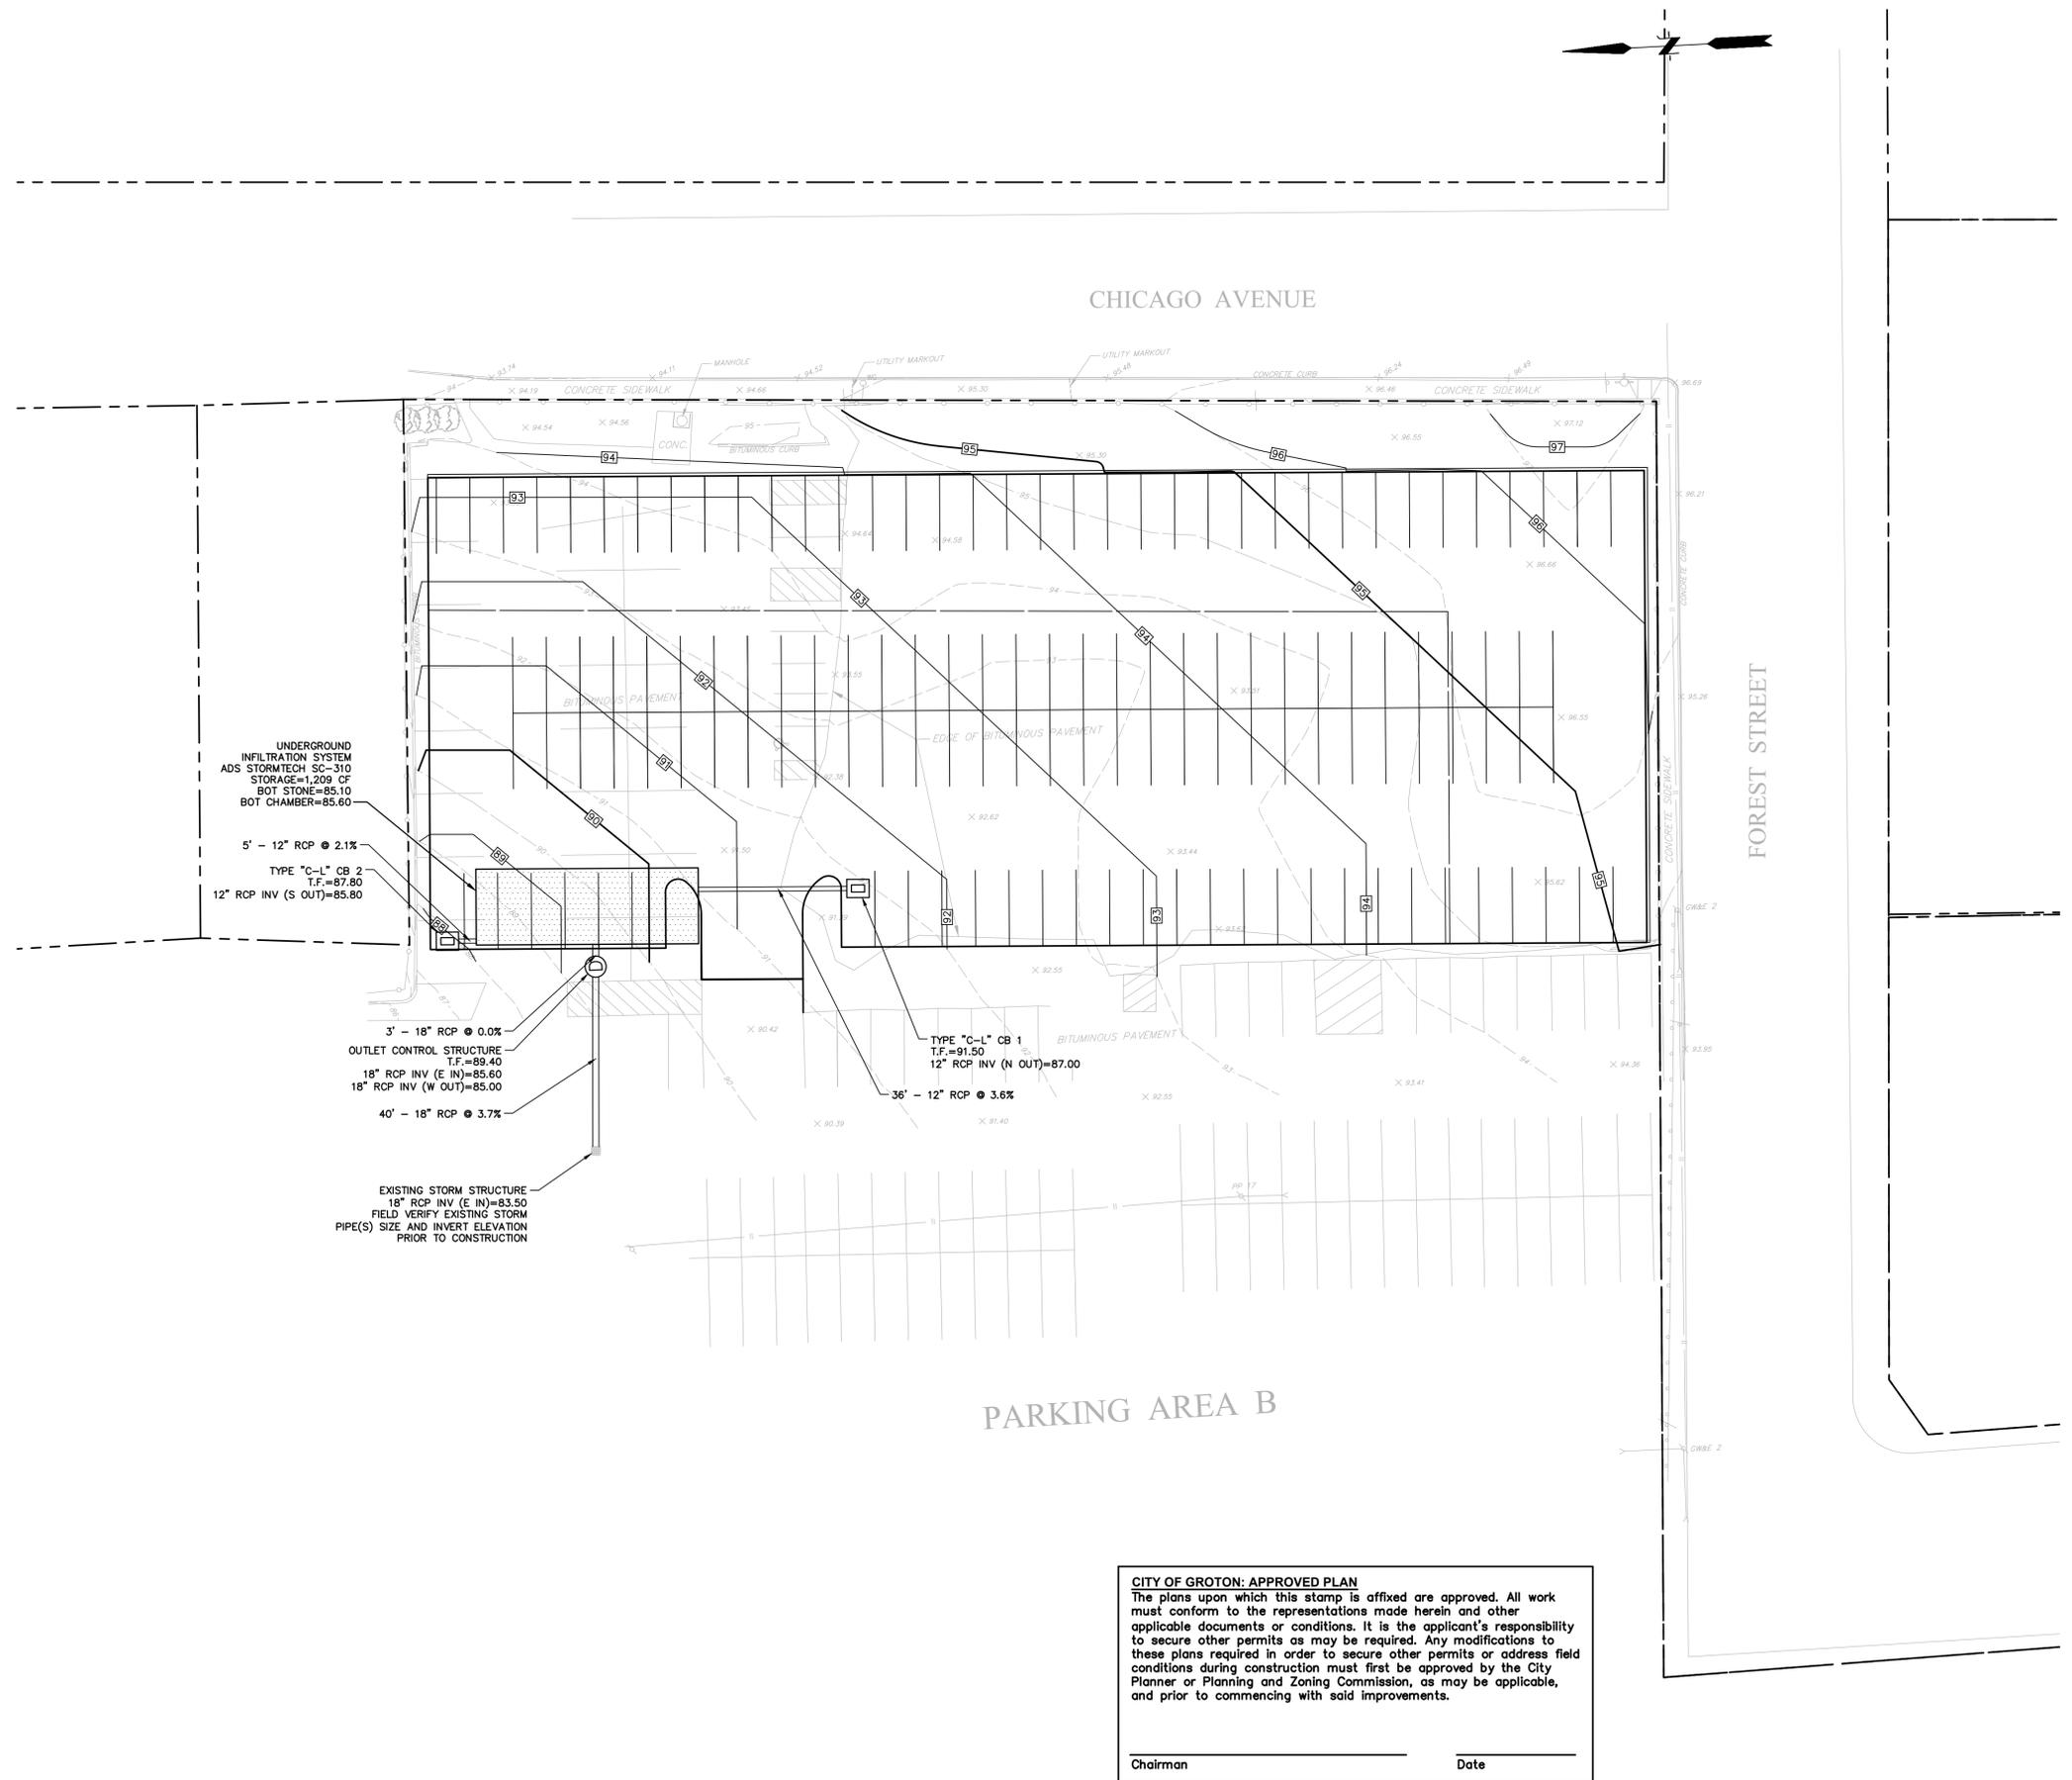


CITY OF GROTON: APPROVED PLAN
 The plans upon which this stamp is affixed are approved. All work must conform to the representations made herein and other applicable documents or conditions. It is the applicant's responsibility to secure other permits as may be required. Any modifications to these plans required in order to secure other permits or address field conditions during construction must first be approved by the City Planner or Planning and Zoning Commission, as may be applicable, and prior to commencing with said improvements.

 Chairman


 Date

ISSUED FOR PERMITTING


<p>SCALE: HORZ.: 1" = 20' VERT.: DATUM: NAD 83 HORZ.: NAVD 88 VERT.: NAVD 88</p>		<p>GRAPHIC SCALE 20 10 0 20</p>	<p>No. DATE DESIGNER REVIEWER</p>
<p>FUSS & O'NEILL 146 HARTFORD ROAD GROTON, CONNECTICUT 06040 860.646.2460 www.fussandoneill.com</p>			
<p>GENERAL DYNAMICS - ELECTRIC BOAT SITE GRADING AND DRAINAGE PLAN PARKING LOT "B" EXPANSION EASTERN POINT ROAD</p>		CONNECTICUT	GROTON
<p>PROJ. No.: 1997570.A12 DATE: JULY 3, 2019</p>		<p>CG-101</p>	

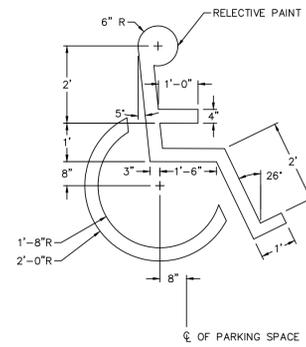

HANDICAP SYMBOL
NOT TO SCALE

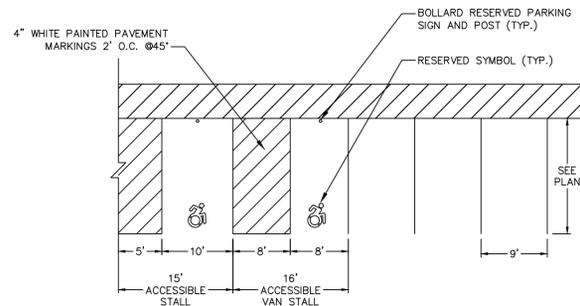

ACCESSIBLE SPACES
NOT TO SCALE

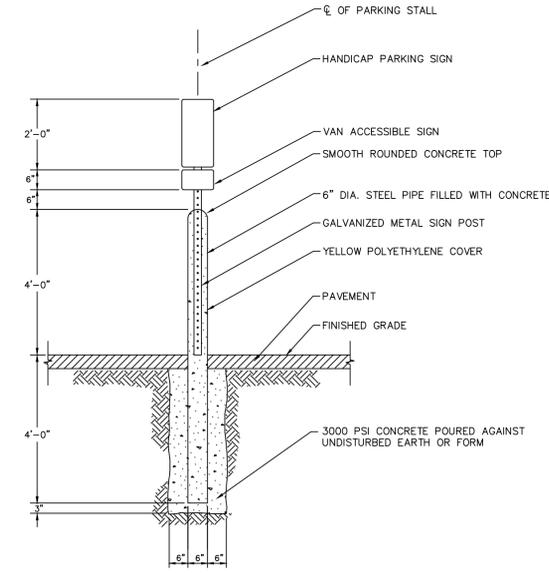

ACCESSIBLE PARKING SIGN POST
NOT TO SCALE

CITY OF GROTON: APPROVED PLAN
 The plans upon which this stamp is affixed are approved. All work must conform to the representations made herein and other applicable documents or conditions. It is the applicant's responsibility to secure other permits as may be required. Any modifications to these plans required in order to secure other permits or address field conditions during construction must first be approved by the City Planner or Planning and Zoning Commission, as may be applicable, and prior to commencing with said improvements.

Chairman _____ Date _____

ISSUED FOR PERMITTING

SCALE: HORZ.: NTS VERT.: DATUM: HORZ.: VERT.: GRAPHIC SCALE			
FUSS & O'NEILL 146 HARTFORD ROAD WATERBURY, CONNECTICUT 06600 860.441.2460 www.fussandoneill.com		GENERAL DYNAMICS - ELECTRIC BOAT SITE DETAILS EASTERN POINT ROAD GROTON, CONNECTICUT	
PROJ. No.: 1997570.A12 DATE: JULY 3, 2019		CD-503	