


Assembly Building Section

RECEIVED

MAR 14 2019

CITY OF GRC
ZONING AND BUILDING DEPT.

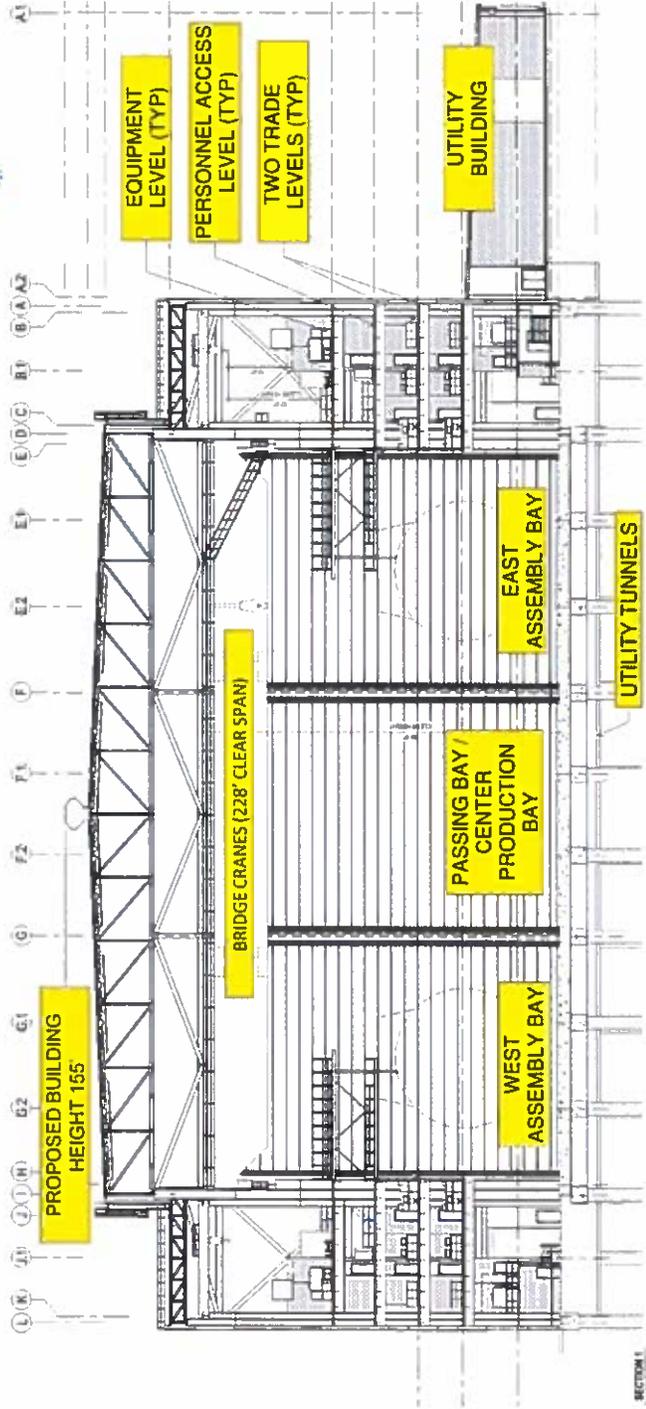

Sheet 22